
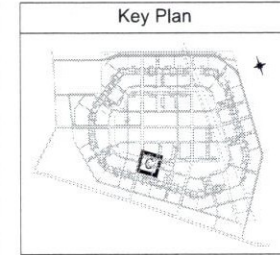


# CONFIGURATION OF CENTRAL TELECOM OFFICE NETWORK LAYOUT

NOTES

## Central Telecom Office

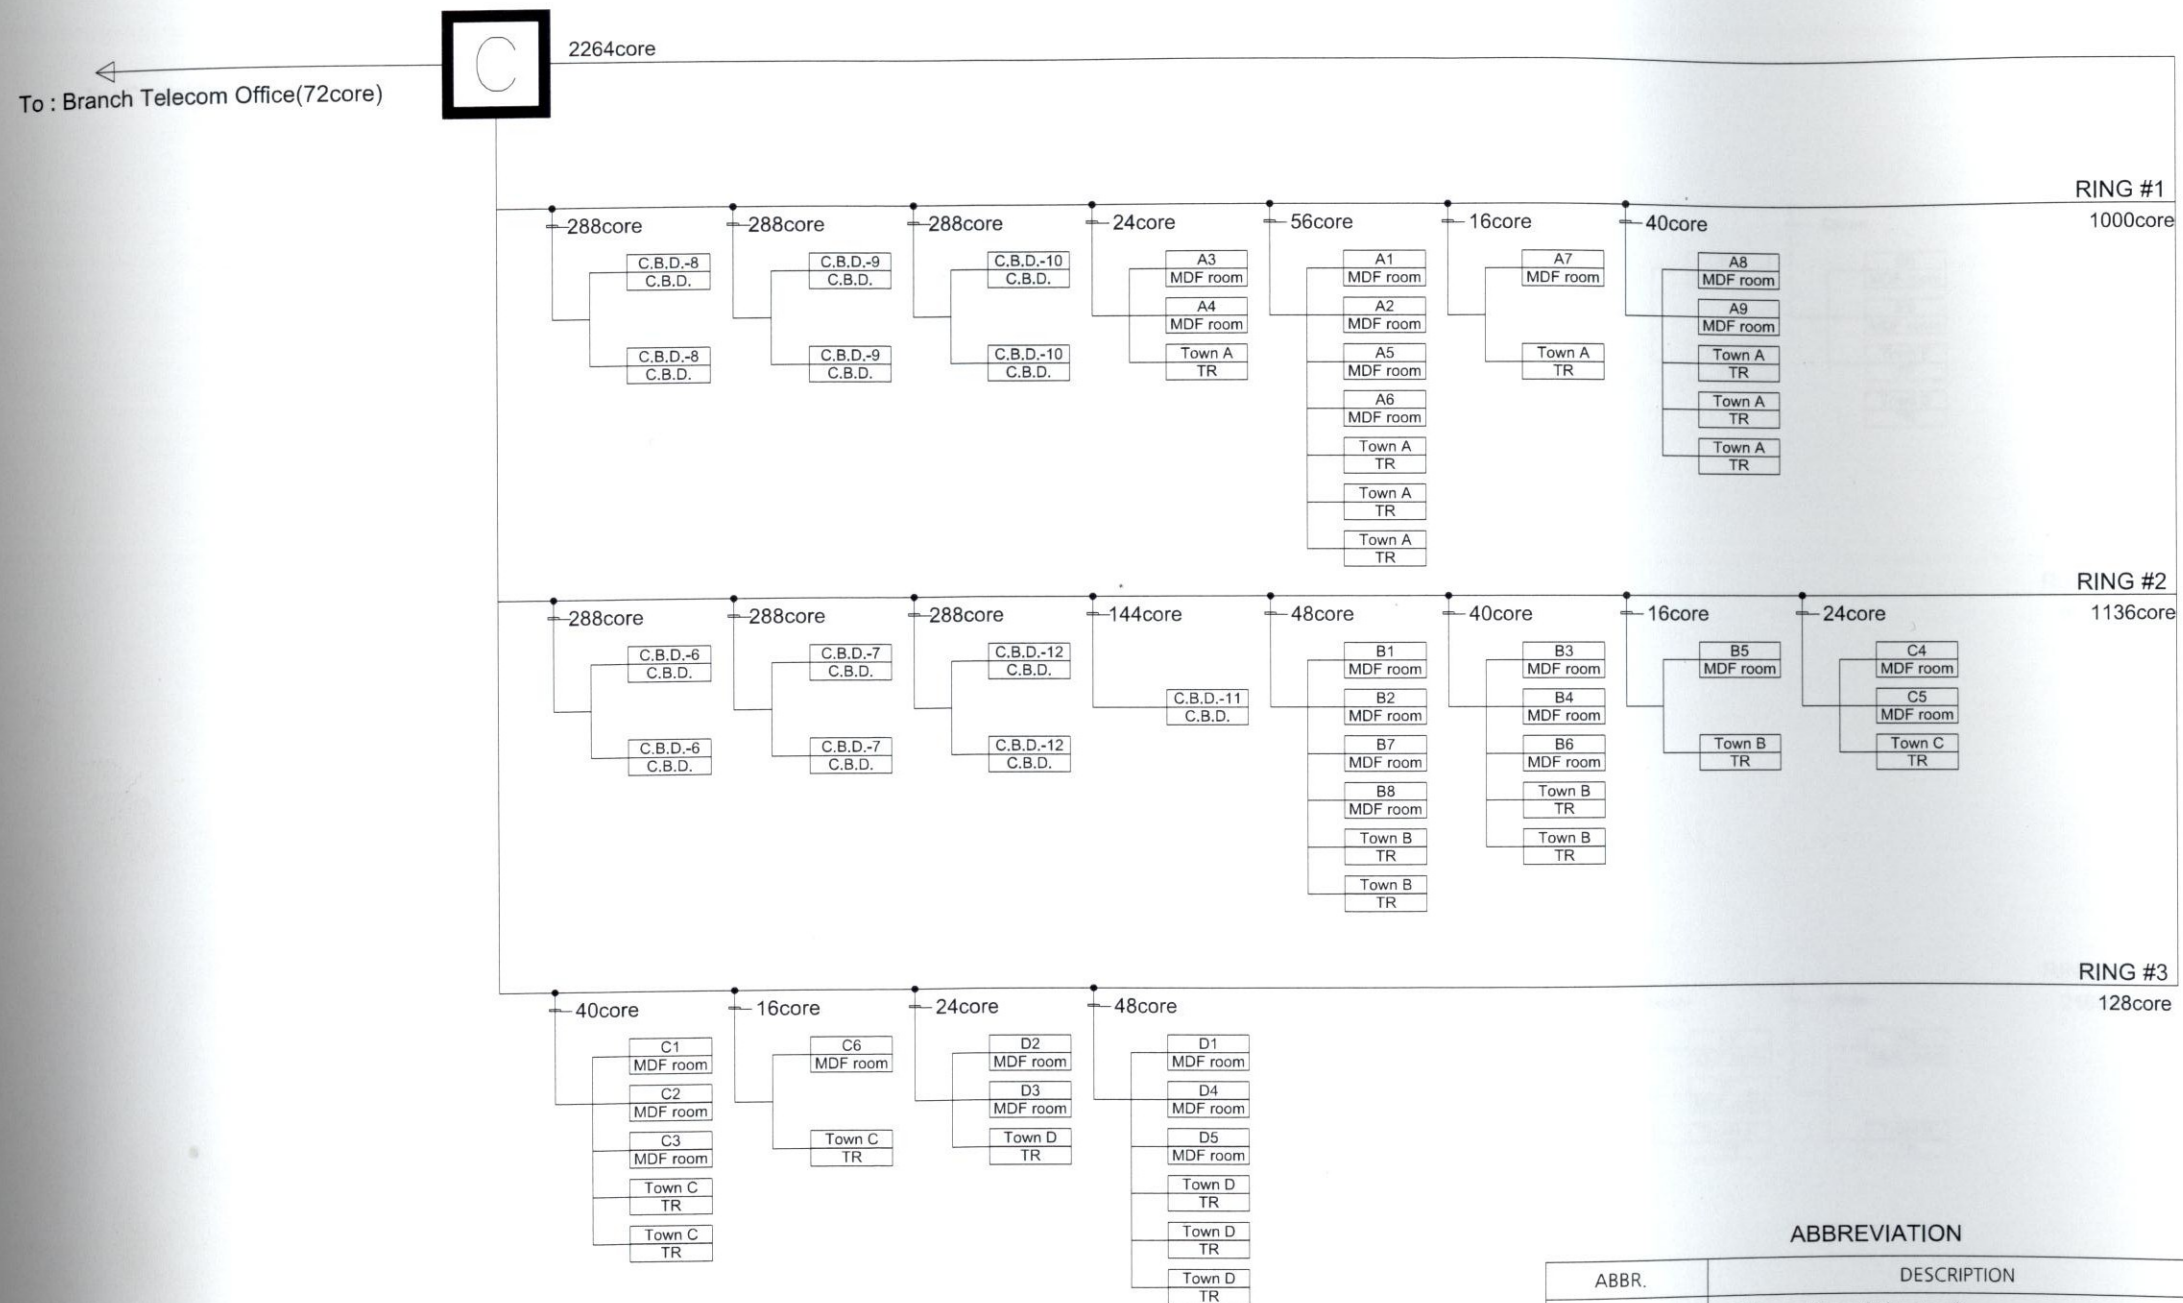



### ABBREVIATION

ABBR.	DESCRIPTION
TR	Telecom Room(Edu. Band)
C.B.D.	Telecom Room(C.B.D.)
S.P.S.	Telecom Room(Sewage Pump Station)
W.T.P.	Telecom Room(Water Treatment Plant)

△	20 . . .	
△	20 . . .	
△	20 . . .	
△	20 . . .	
△	20 . . .	
Rev.	DESCRIPTION	
Date		
Project Title	BISMAYAH NEW CITY PROJECT NATIONAL HOUSING PROGRAM	
Owner	NATIONAL INVESTMENT COMMISSION International Zone, Baghdad, Iraq	
Investor/Contractor	HANWHA E&C Hanwha Building, 1 Janggyo-Dong, Jung-Gu, Seoul, 100-797, Korea	
Civil Engineer	KUNHWA CO., LTD. 38, 427beon-gil, Heungan-saem, Dongan-gu, Anyang-si, Gyeonggi-do, 431-804, Korea	
Consultants		
Drawing Title	CONFIGURATION OF CENTRAL TELECOM OFFICE NETWORK LAYOUT	
Scale	NONE	
Drawn by	Checked by	Approved by
20 . . .	20 . . .	20 . . .
Drawing No.	Rev.	
L-LAN-101		



# CONFIGURATION OF BRANCH TELECOM OFFICE NETWORK LAYOUT

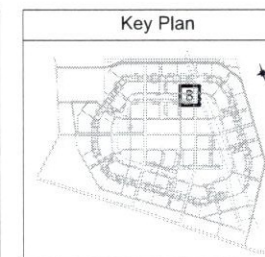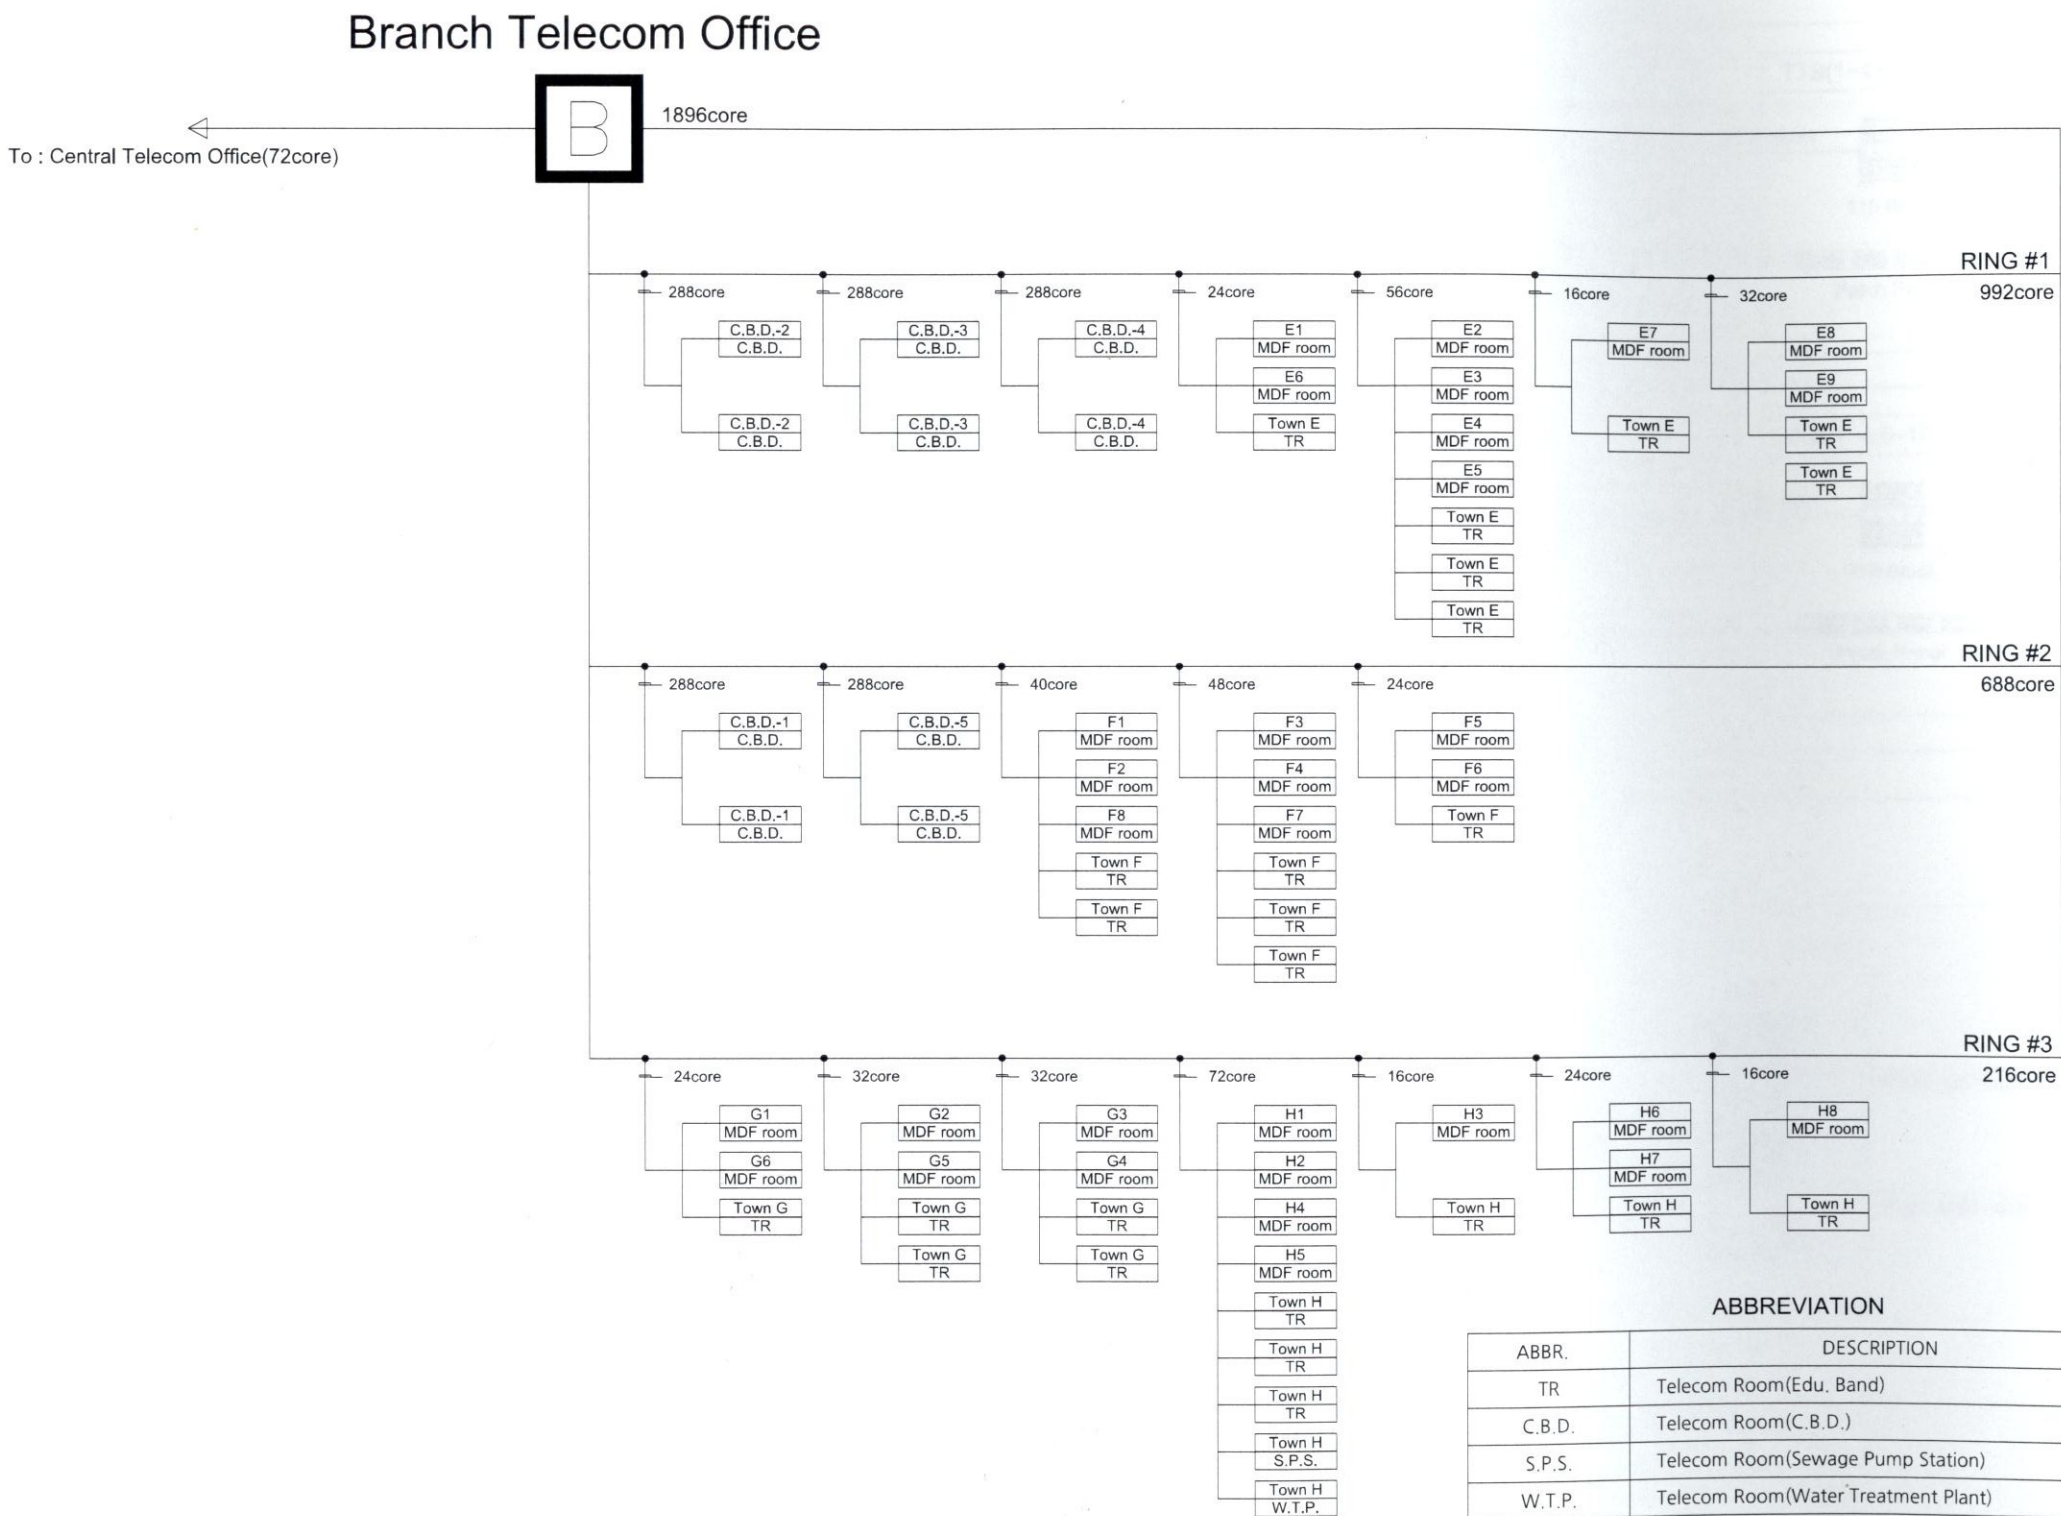

NOTES

	20 . . .	
	20 . . .	
	20 . . .	
	20 . . .	
	20 . . .	
Rev.	DESCRIPTION	
Date		
Project Title	BISMAYAH NEW CITY PROJECT NATIONAL HOUSING PROGRAM	
Owner	NATIONAL INVESTMENT COMMISSION International Zone, Baghdad, Iraq	
Investor/Contractor	HANWHA E&C Hanwha Building, 1 Janggyo-Dong, Jung-Gu, Seoul, 100-797, Korea	
Civil Engineer	KUNHWA CO., LTD. 38, 427beon-gil, Heungdeok-dong, Dongan-gu, Anyang-si, Gyeonggi-do, 431-804, Korea	
Consultants		
Drawing Title	CONFIGURATION OF BRANCH TELECOM OFFICE NETWORK LAYOUT	
Scale	NONE	
Drawn by	Checked by	Approved by
20 . . .	20 . . .	20 . . .
Drawing No.	Rev.	
L-LAN-102		