



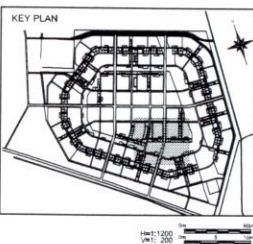

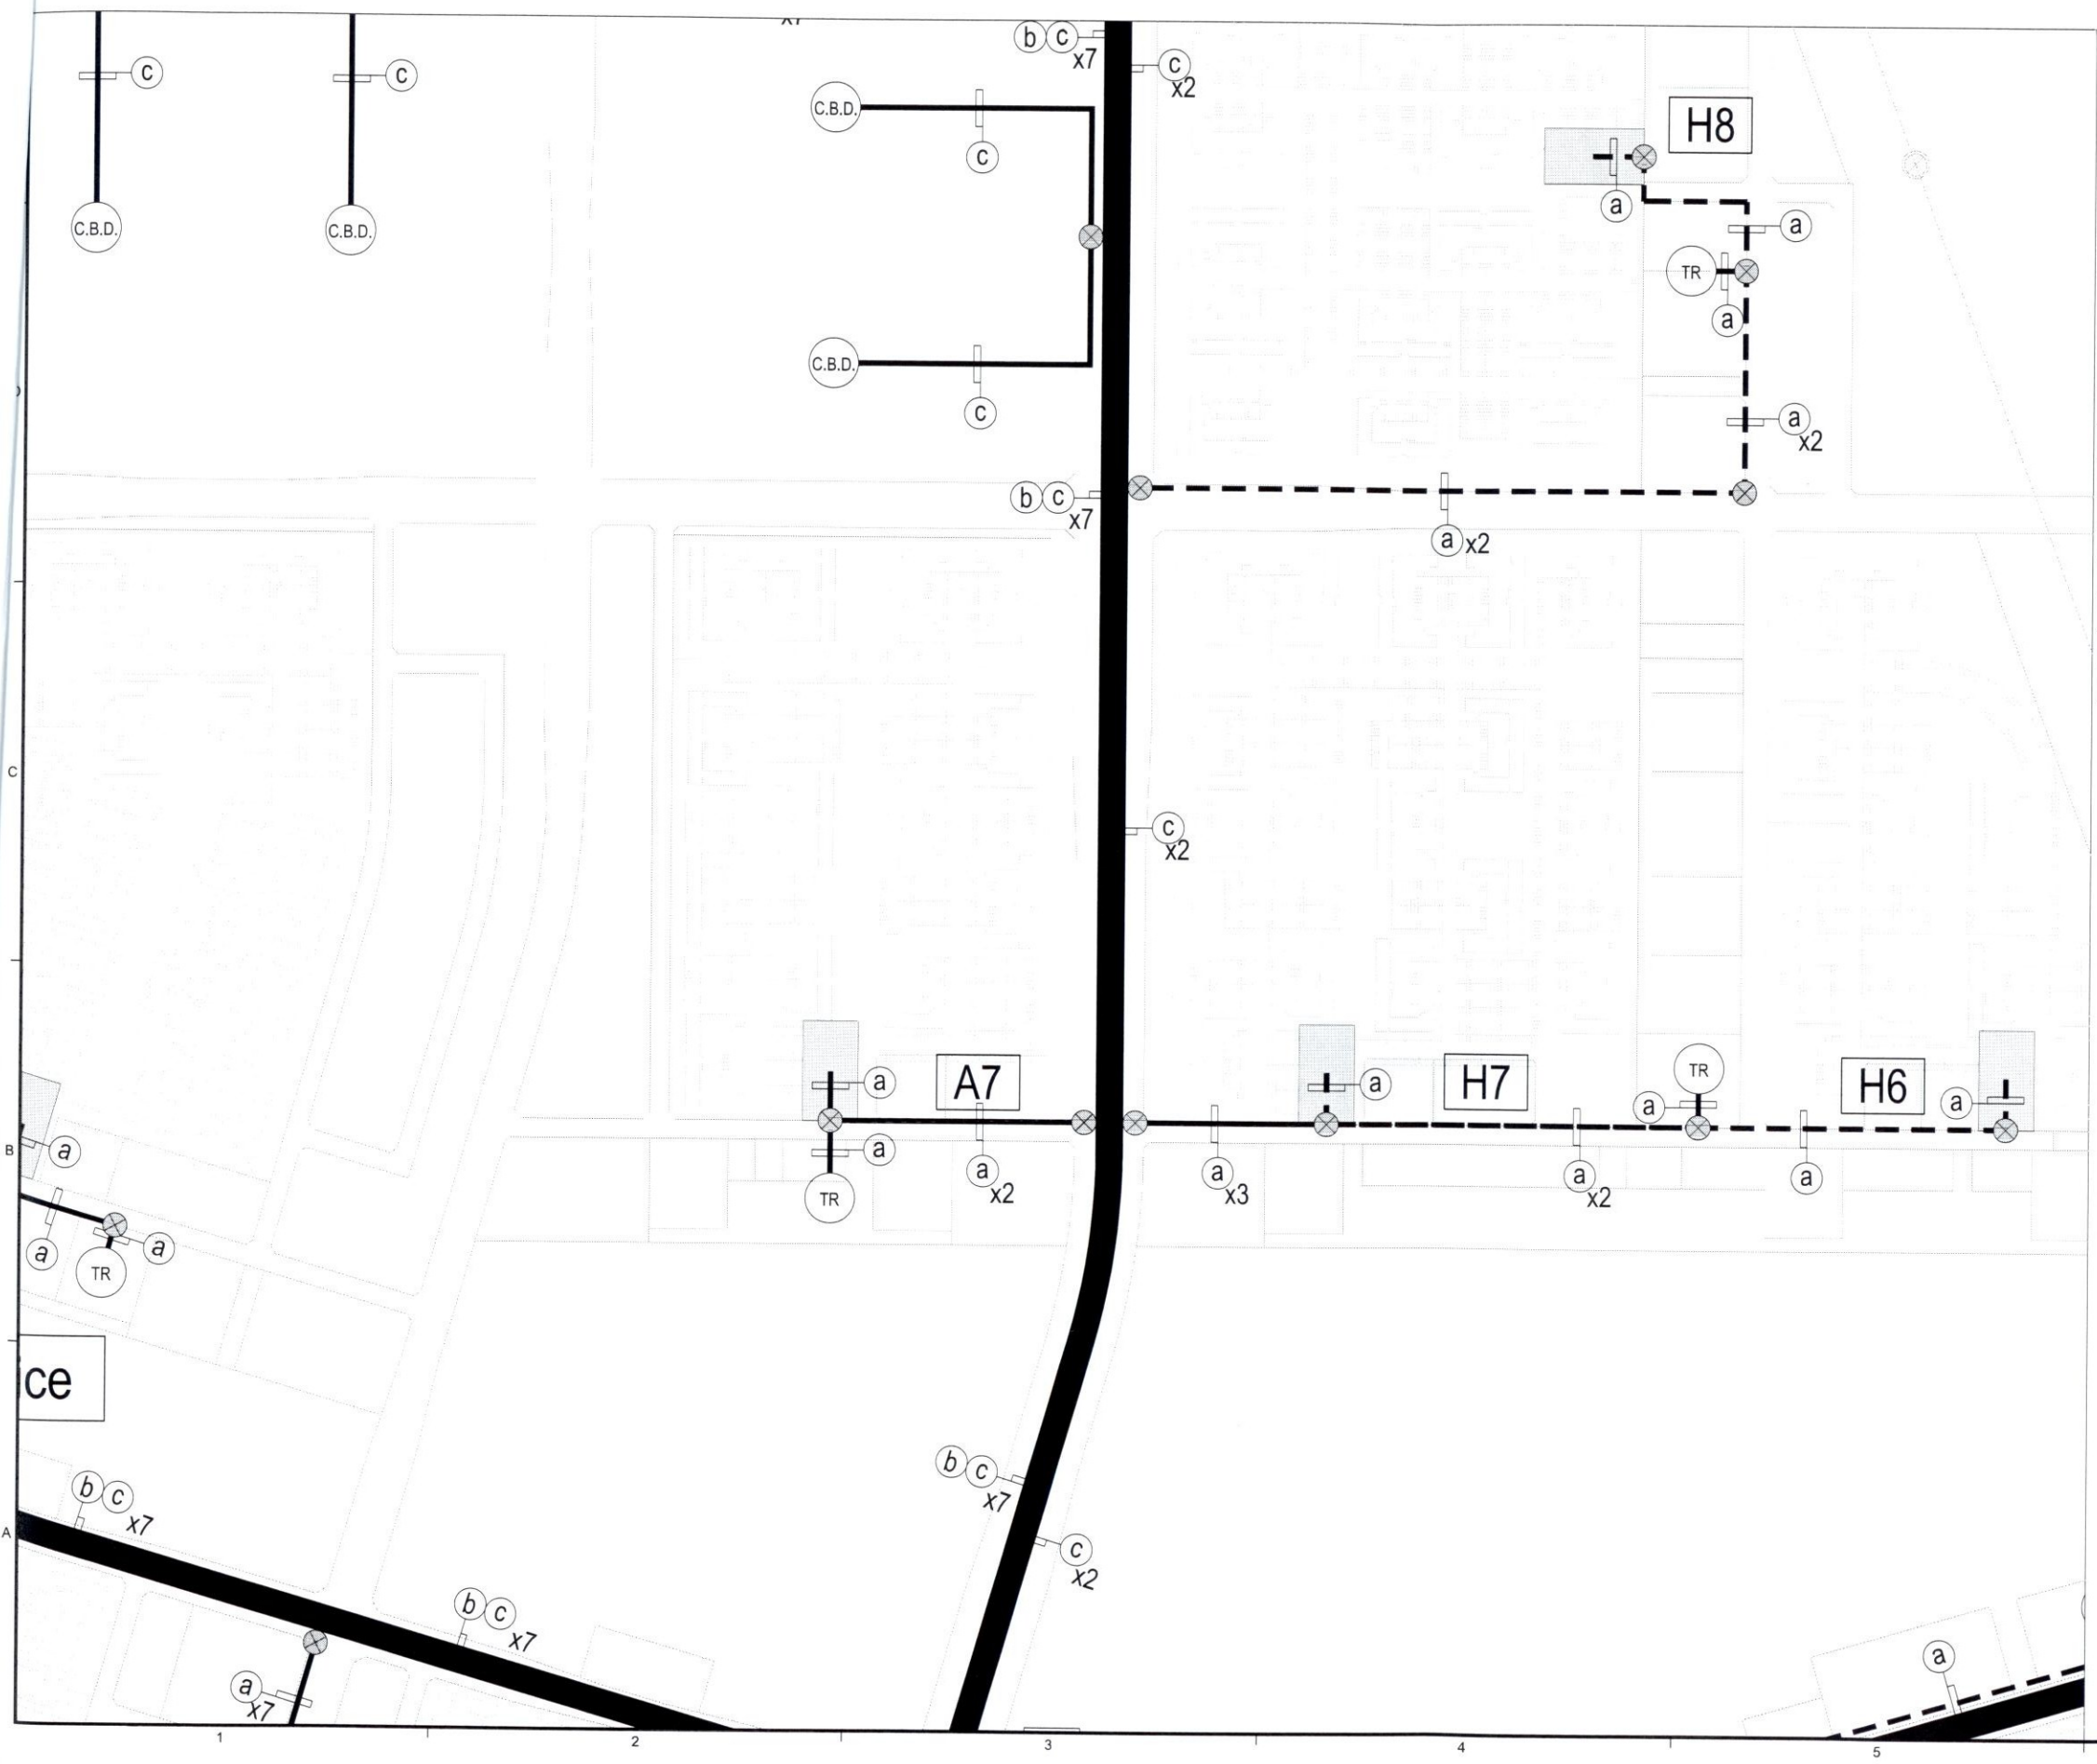








FIBER OPTIC CABLE ROUTE PLAN - 11




LEGEND

SYMBOL	DESCRIPTION
	Central Telecom Office
	Branch Telecom Office
	MDF room in Maintenance Office
	Concrete Gallery
	Transmission Line (from CTO)
	Transmission Line (from BTO)
	Telecommunication Manhole
	Fiber optic cable 8 cores
	Fiber optic cable 72 cores
	Fiber optic cable 144 cores
	Telecom room in C.B.D Area
	Telecom room in Edu. band Area
	Telecom room in Sewage Pump Station
	Telecom room in Treatment Plant

 NOTES
1. THIS DRAWING MAY BE
SUBJECT TO CHANGE IN THE
CD PROCESS

	20
	20
	20
	20
	20
Rev.			
Date	DESCRIPTION		
Project Title			
	BISMAYAH NEW CITY PROJECT NATIONAL HOUSING PROGRAM		
Owner			
	NATIONAL INVESTMENT COMMISSION International Zone, Baghdad, Iraq		
Investor/Contractor			
	HANWHA E&C Hanwha Building, 1 Janggyo-Dong, Jung-Gu, Seoul, 100-797, Korea		
Civil Engineer			
	KUNHWA CO., LTD. 38 427beon-gil, Heungan-daero, Dongan-gu, Anyang-si, Gyeonggi-do, 431-804, Korea		
Consultants			
Drawing Title			
FIBER OPTIC CABLE ROUTE PLAN - 11			
Scale			
A1 : 1 / 2500 A3 : 1 / 5000			
A			
Drawn by	Checked by	Approved by	
			
20	20	20	
Drawing No.		Rev.	
L-LAN-212			

FIBER OPTIC CABLE ROUTE PLAN - 11

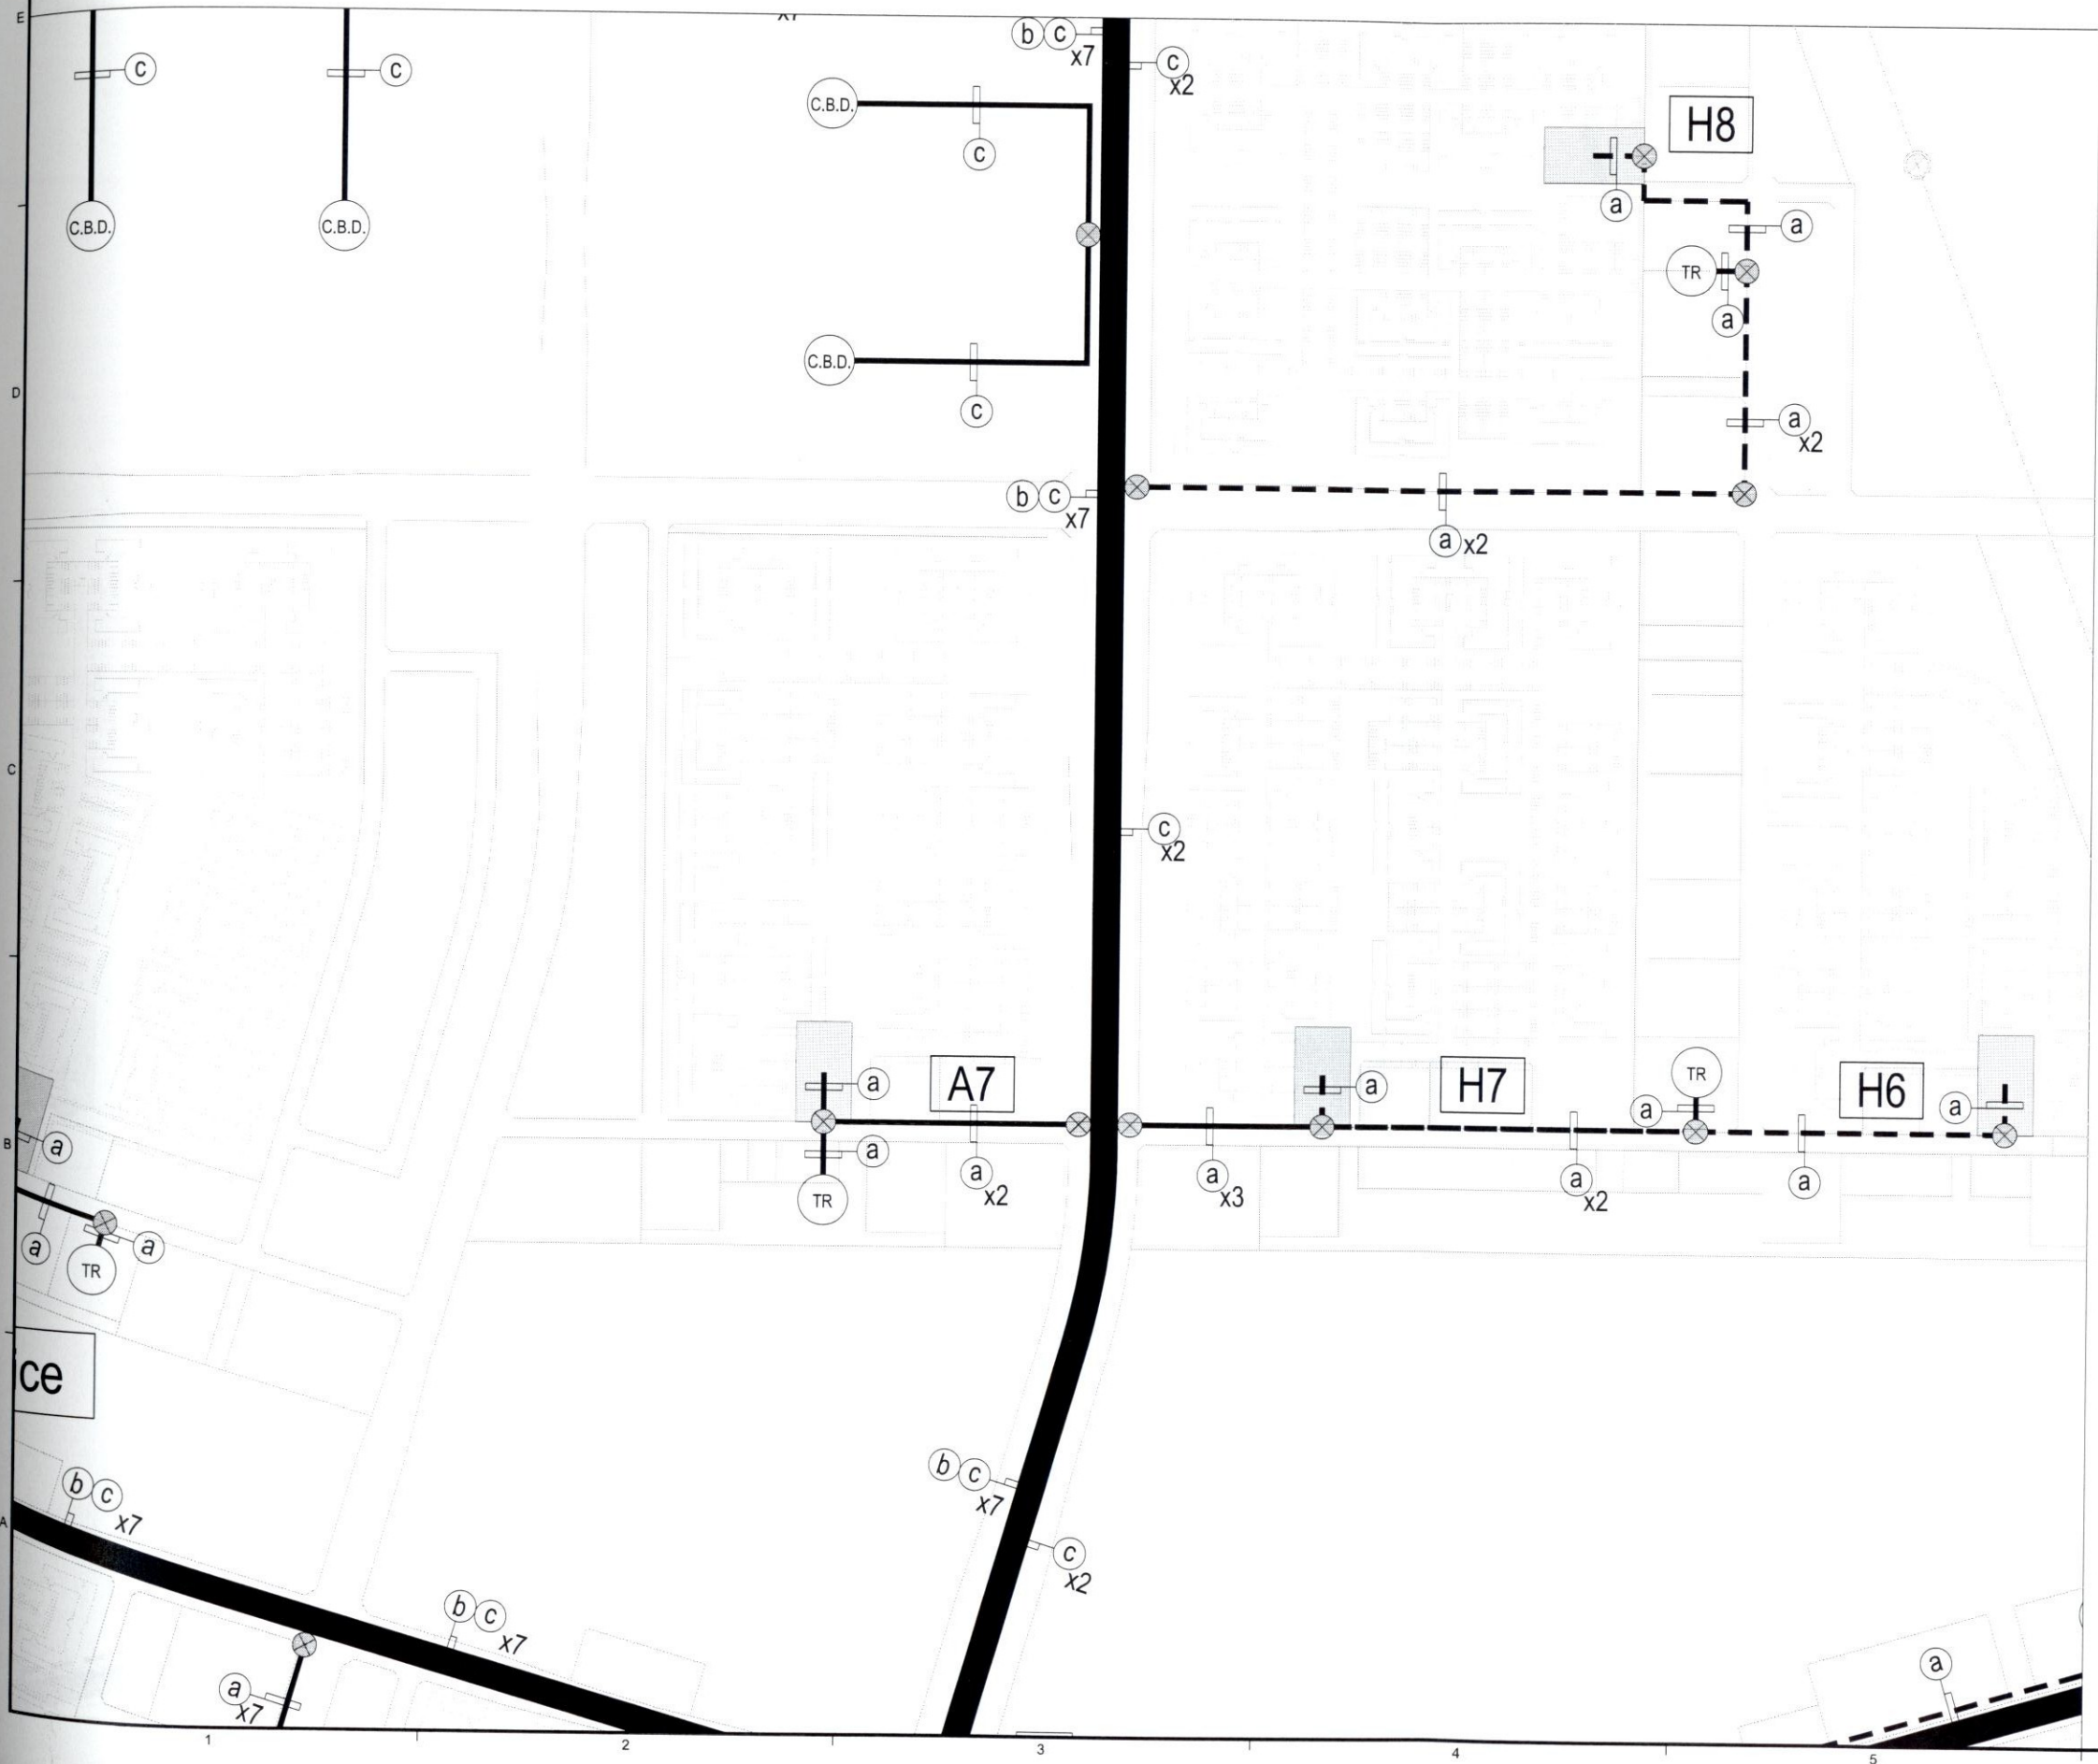

LEGEND

SYMBOL	DESCRIPTION
	Central Telecom Office
	Branch Telecom Office
	MDF room in Maintenance Office
	Concrete Gallery
	Transmission Line (from CTO)
	Transmission Line (from BTO)
	Telecommunication Manhole
	Fiber optic cable 8 cores
	Fiber optic cable 72 cores
	Fiber optic cable 144 cores
	Telecom room in C.B.D. Area
	Telecom room in Edu. band Area
	Telecom room in Sewage Pump Station
	Telecom room in Treatment Plant

NOTES
1. THIS DRAWING MAY BE
SUBJECT TO CHANGE IN THE
CD PROCESS

20	
20	
20	
20	
20	
Rev.	DESCRIPTION
Date	
Project Title	
BISMAYAH NEW CITY PROJECT	
NATIONAL HOUSING PROGRAM	
Owner	
NATIONAL INVESTMENT COMMISSION	
International Zone, Baghdad, Iraq	
Investor/Contractor	
HANWHA E&C	
Hanwha Building, 1 Janggyo-Dong,	
Jung-Gu, Seoul, 100-797, Korea	
Civil Engineer	
KUNHWA CO., LTD.	
38, 427beon-gil, Heungan-dero, Dongan-gu,	
Anyang-si, Gyeonggi-do, 431-804, Korea	
Consultants	
Drawing Title	
FIBER OPTIC CABLE	
ROUTE PLAN - 11	
Scale	
A1 : 1 / 2500	
A3 : 1 / 5000	
Drawn by	Checked by
20	20
Approved by	
20	20
Drawing No.	Rev.
L-LAN-212	