










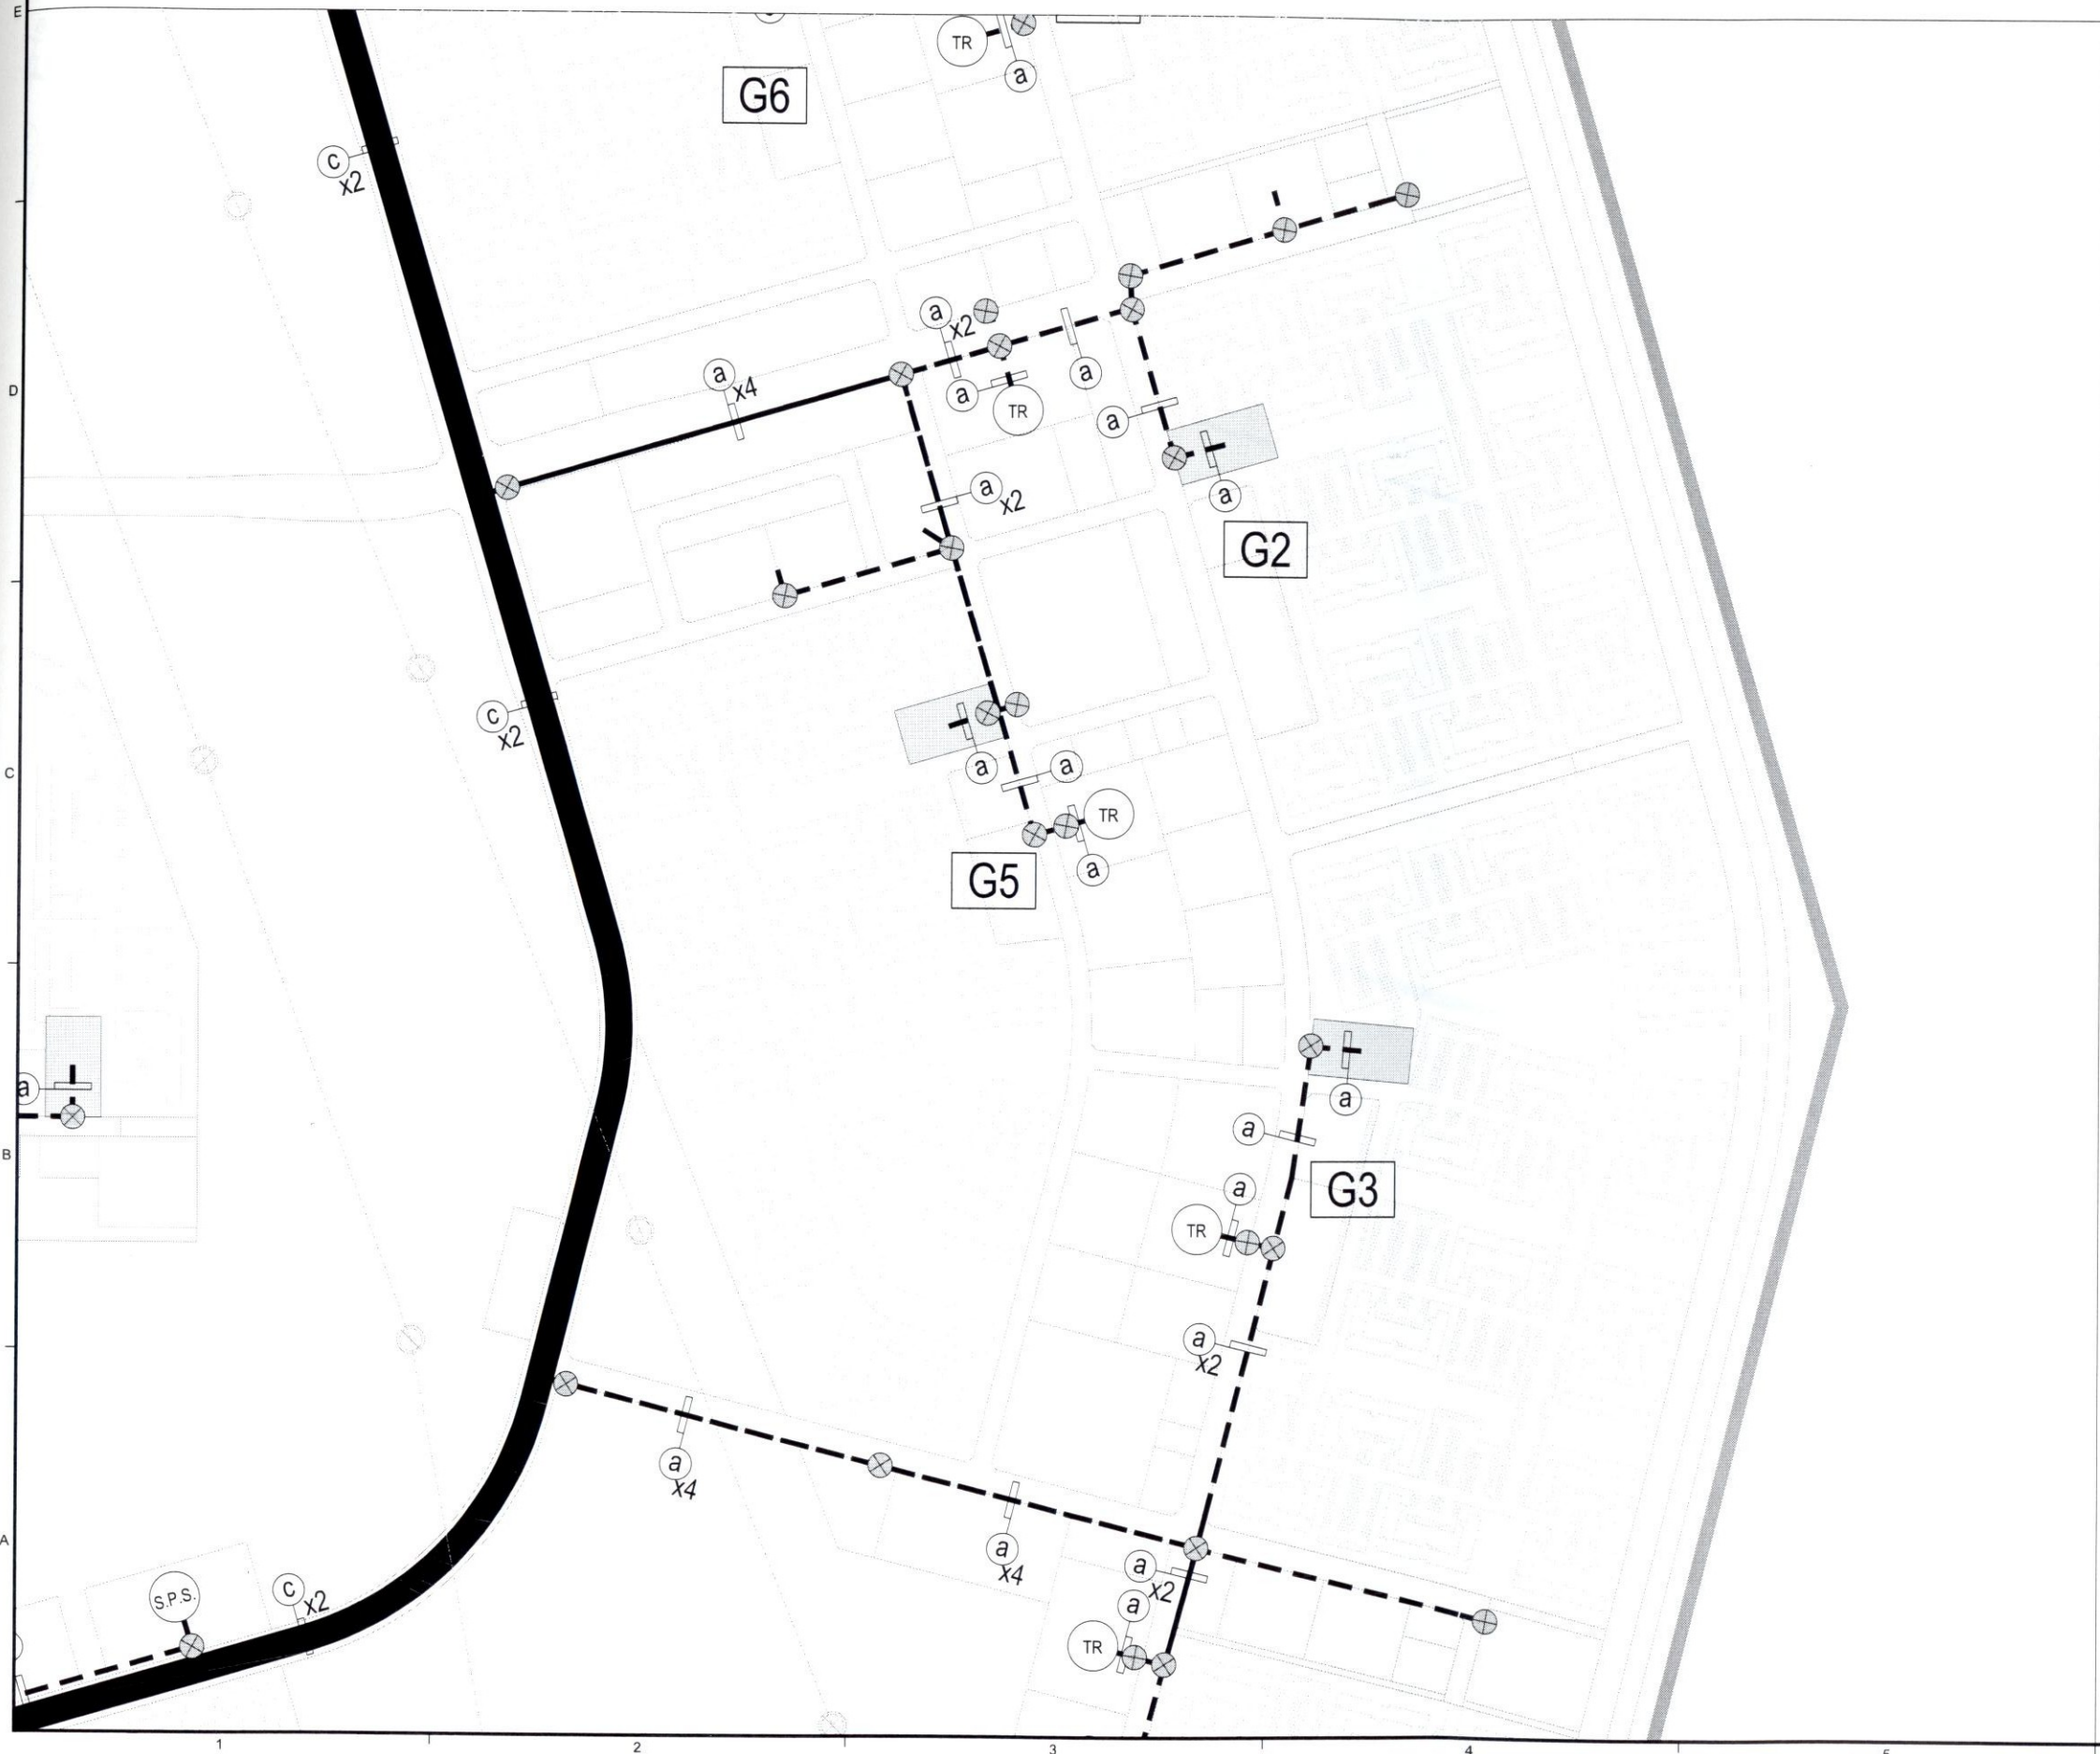



FIBER OPTIC CABLE ROUTE PLAN - 12




LEGEND

SYMBOL	DESCRIPTION
	Central Telecom Office
	Branch Telecom Office
	MDF room in Maintenance Office
	Concrete Gallery
	Transmission Line (from CTO)
	Transmission Line (from BTO)
	Telecommunication Manhole
	Fiber optic cable 8 cores
	Fiber optic cable 72 cores
	Fiber optic cable 144 cores
	Telecom room in C.B.D Area
	Telecom room in Edu. band Area
	Telecom room in Sewage Pump Station
	Telecom room in Treatment Plant

NOTES
1. THIS DRAWING MAY BE
SUBJECT TO CHANGE IN THE
CD PROCESS

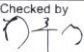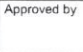	20	...	
	20	...	
	20	...	
	20	...	
	20	...	
Rev.	DESCRIPTION		
Date			
Project Title			
 BISMAYAH NEW CITY PROJECT NATIONAL HOUSING PROGRAM			
Owner			
 NATIONAL INVESTMENT COMMISSION International Zone, Baghdad, Iraq			
Investor/Contractor			
 HANWHA E&C Hanwha Building, 1 Janggyo-Dong, Jung-Gu, Seoul, 100-797, Korea			
Civil Engineer			
 KUNHWA CO., LTD. 38-427Seon-gil, Heungsan-daero, Dongan-gu, Anyang-si, Gyeonggi-do, 431-804, Korea			
Consultants			
Drawing Title			
FIBER OPTIC CABLE ROUTE PLAN - 12			
Scale			
A1 : 1 / 2500 A3 : 1 / 5000			
Drawn by	Checked by	Approved by	
			
20	20	20	
Drawing No.		Rev.	
L-LAN-213			

FIBER OPTIC CABLE ROUTE PLAN - 13

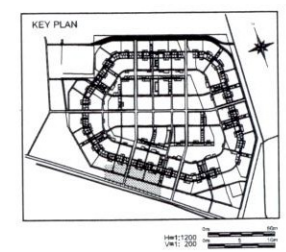

LEGEND

SYMBOL	DESCRIPTION
	Central Telecom Office
	Branch Telecom Office
	MDF room in Maintenance Office
	Concrete Gallery
	Transmission Line (from CTO)
	Transmission Line (from BTO)
	Telecommunication Manhole
	Fiber optic cable 8 cores
	Fiber optic cable 72 cores
	Fiber optic cable 144 cores
	Telecom room in C.B.D Area
	Telecom room in Edu. band Area
	Telecom room in Sewage Pump Station
	Telecom room in Treatment Plant

NOTES
1. THIS DRAWING MAY BE
SUBJECT TO CHANGE IN THE
CD PROCESS

<div><div></div><div></div></div>		C
20 . . .		
<div><div></div><div></div></div>		
20 . . .		
<div><div></div><div></div></div>		
20 . . .		
<div><div></div><div></div></div>		
20 . . .		
<div><div></div><div></div></div>		
20 . . .		
Rev.	DESCRIPTION	
Date		
Project Title		
<div><div><div></div><div></div></div></div>	BISMAYAH NEW CITY PROJECT NATIONAL HOUSING PROGRAM	
Owner		B
<div><div><div></div><div></div></div></div>	NATIONAL INVESTMENT COMMISSION International Zone, Baghdad, Iraq	
Investor/Contractor		
<div><div><div></div><div></div></div></div>	HANWHA E&C Hanwha Building, 1 Janggyo-Dong, Jung-Gu, Seoul, 100-797, Korea	
Civil Engineer		
<div><div><div></div><div></div></div></div>	KUNHWA CO., LTD. 38, 427beon-gil, Heungan-saero, Dongan-gu, Anyang-si, Gyeonggi-do, 431-804, Korea	
Consultants		
Drawing Title		
FIBER OPTIC CABLE ROUTE PLAN - 13		
Scale		A
A1 : 1 / 2500 A3 : 1 / 5000		
Drawn by	Checked by	Approved by
20 . . .	20 . . .	20 . . .
Drawing No.		Rev.
L-LAN-214		