



FIBER OPTIC CABLE ROUTE PLAN - 3

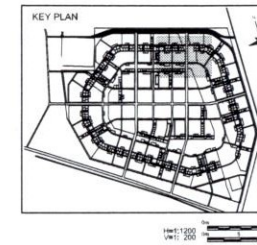

LEGEND


SYMBOL	DESCRIPTION
	Central Telecom Office
	Branch Telecom Office
	MDF room in Maintenance Office
	Concrete Gallery
	Transmission Line (from CTO)
	Transmission Line (from BTO)
	Telecommunication Manhole
	Fiber optic cable 8 cores
	Fiber optic cable 72 cores
	Fiber optic cable 144 cores
	Telecom room in C.B.D Area
	Telecom room in Edu. band Area
	Telecom room in Sewage Pump Station
	Telecom room in Treatment Plant

NOTES
1. THIS DRAWING MAY BE
SUBJECT TO CHANGE IN THE
CD PROCESS

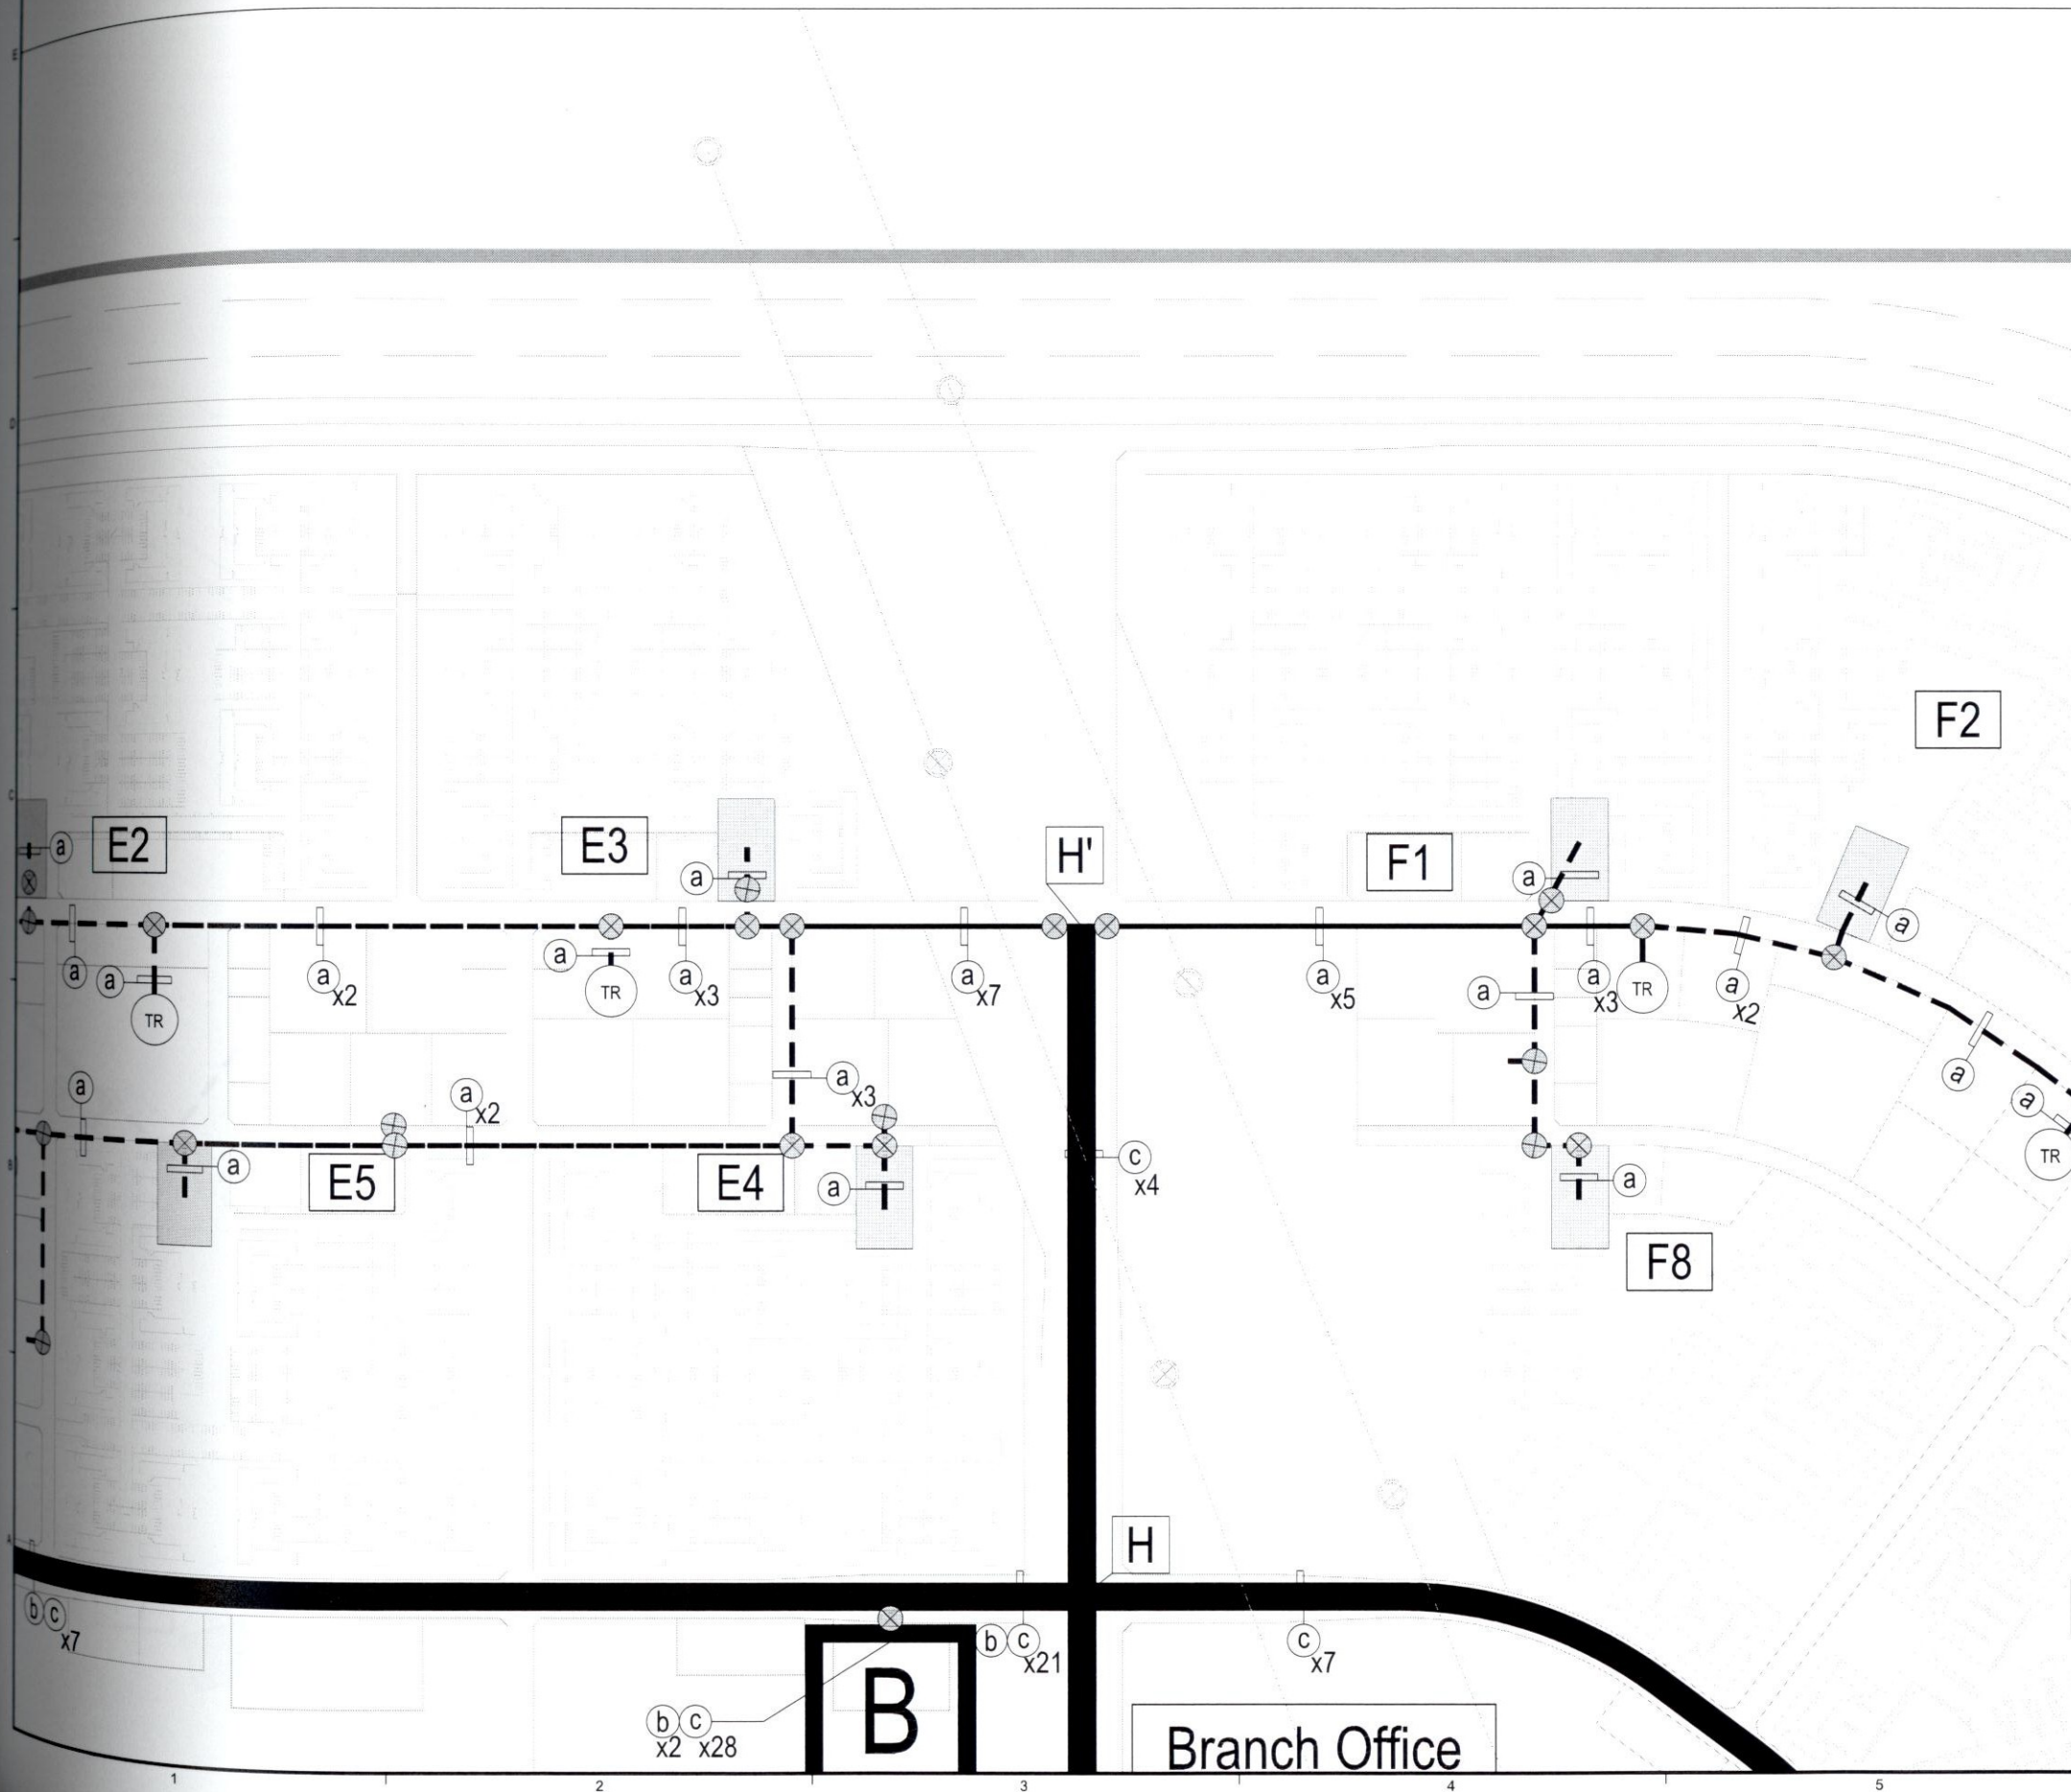

<div><div></div><div></div></div>	
-----------------------------------	--	--	

FIBER OPTIC CABLE ROUTE PLAN - 4

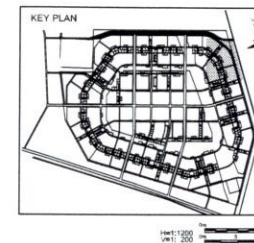

LEGEND

SYMBOL	DESCRIPTION
	Central Telecom Office
	Branch Telecom Office
	MDF room in Maintenance Office
	Concrete Gallery
	Transmission Line (from CTO)
	Transmission Line (from BTO)
	Telecommunication Manhole
	Fiber optic cable 8 cores
	Fiber optic cable 72 cores
	Fiber optic cable 144 cores
	Telecom room in C.B.D Area
	Telecom room in Edu. band Area
	Telecom room in Sewage Pump Station
	Telecom room in Treatment Plant

NOTES
1. THIS DRAWING MAY BE
SUBJECT TO CHANGE IN THE
CD PROCESS



20	
20	
20	
20	
20	
Rev.	DESCRIPTION
Date	
Project Title	
BISMAYAH NEW CITY PROJECT NATIONAL HOUSING PROGRAM	
Owner	
NATIONAL INVESTMENT COMMISSION International Zone, Baghdad, Iraq	
Investor/Contractor	
HANWHA E&C Hanwha Building, 1 Janggyo-Dong, Jung-Gu, Seoul, 100-797, Korea	
Civil Engineer	
KUNHWA CO., LTD. 38, 427beon-gil, Heungan-daero, Dongan-gu, Anyang-si, Gyeonggi-do, 431-804, Korea	
Consultants	
Drawing Title	
FIBER OPTIC CABLE ROUTE PLAN - 4	
Scale	
A1 : 1 / 2500 A3 : 1 / 5000	
Drawn by	Checked by
20	20
20	20
Drawing No.	
L-LAN-205	
Rev.	